




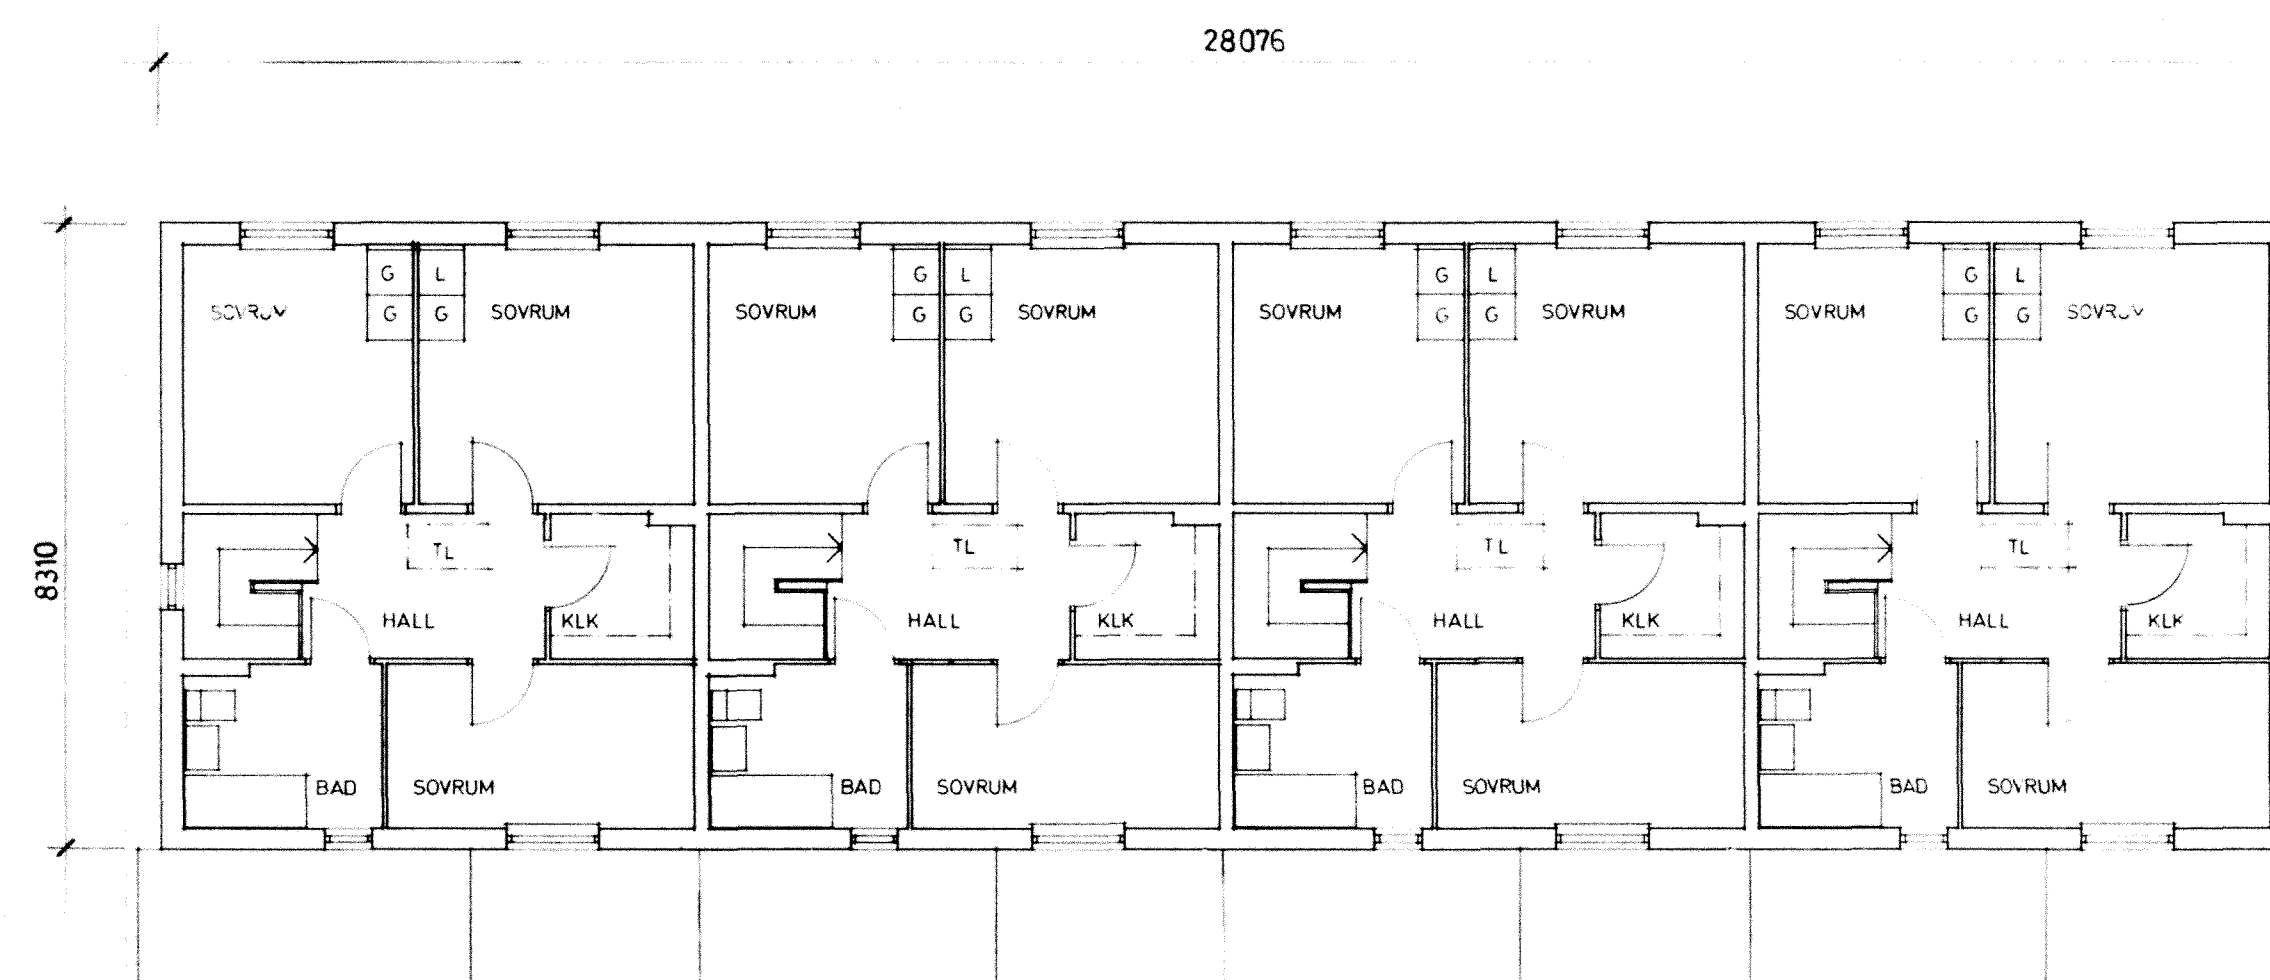


FASAD 4-3

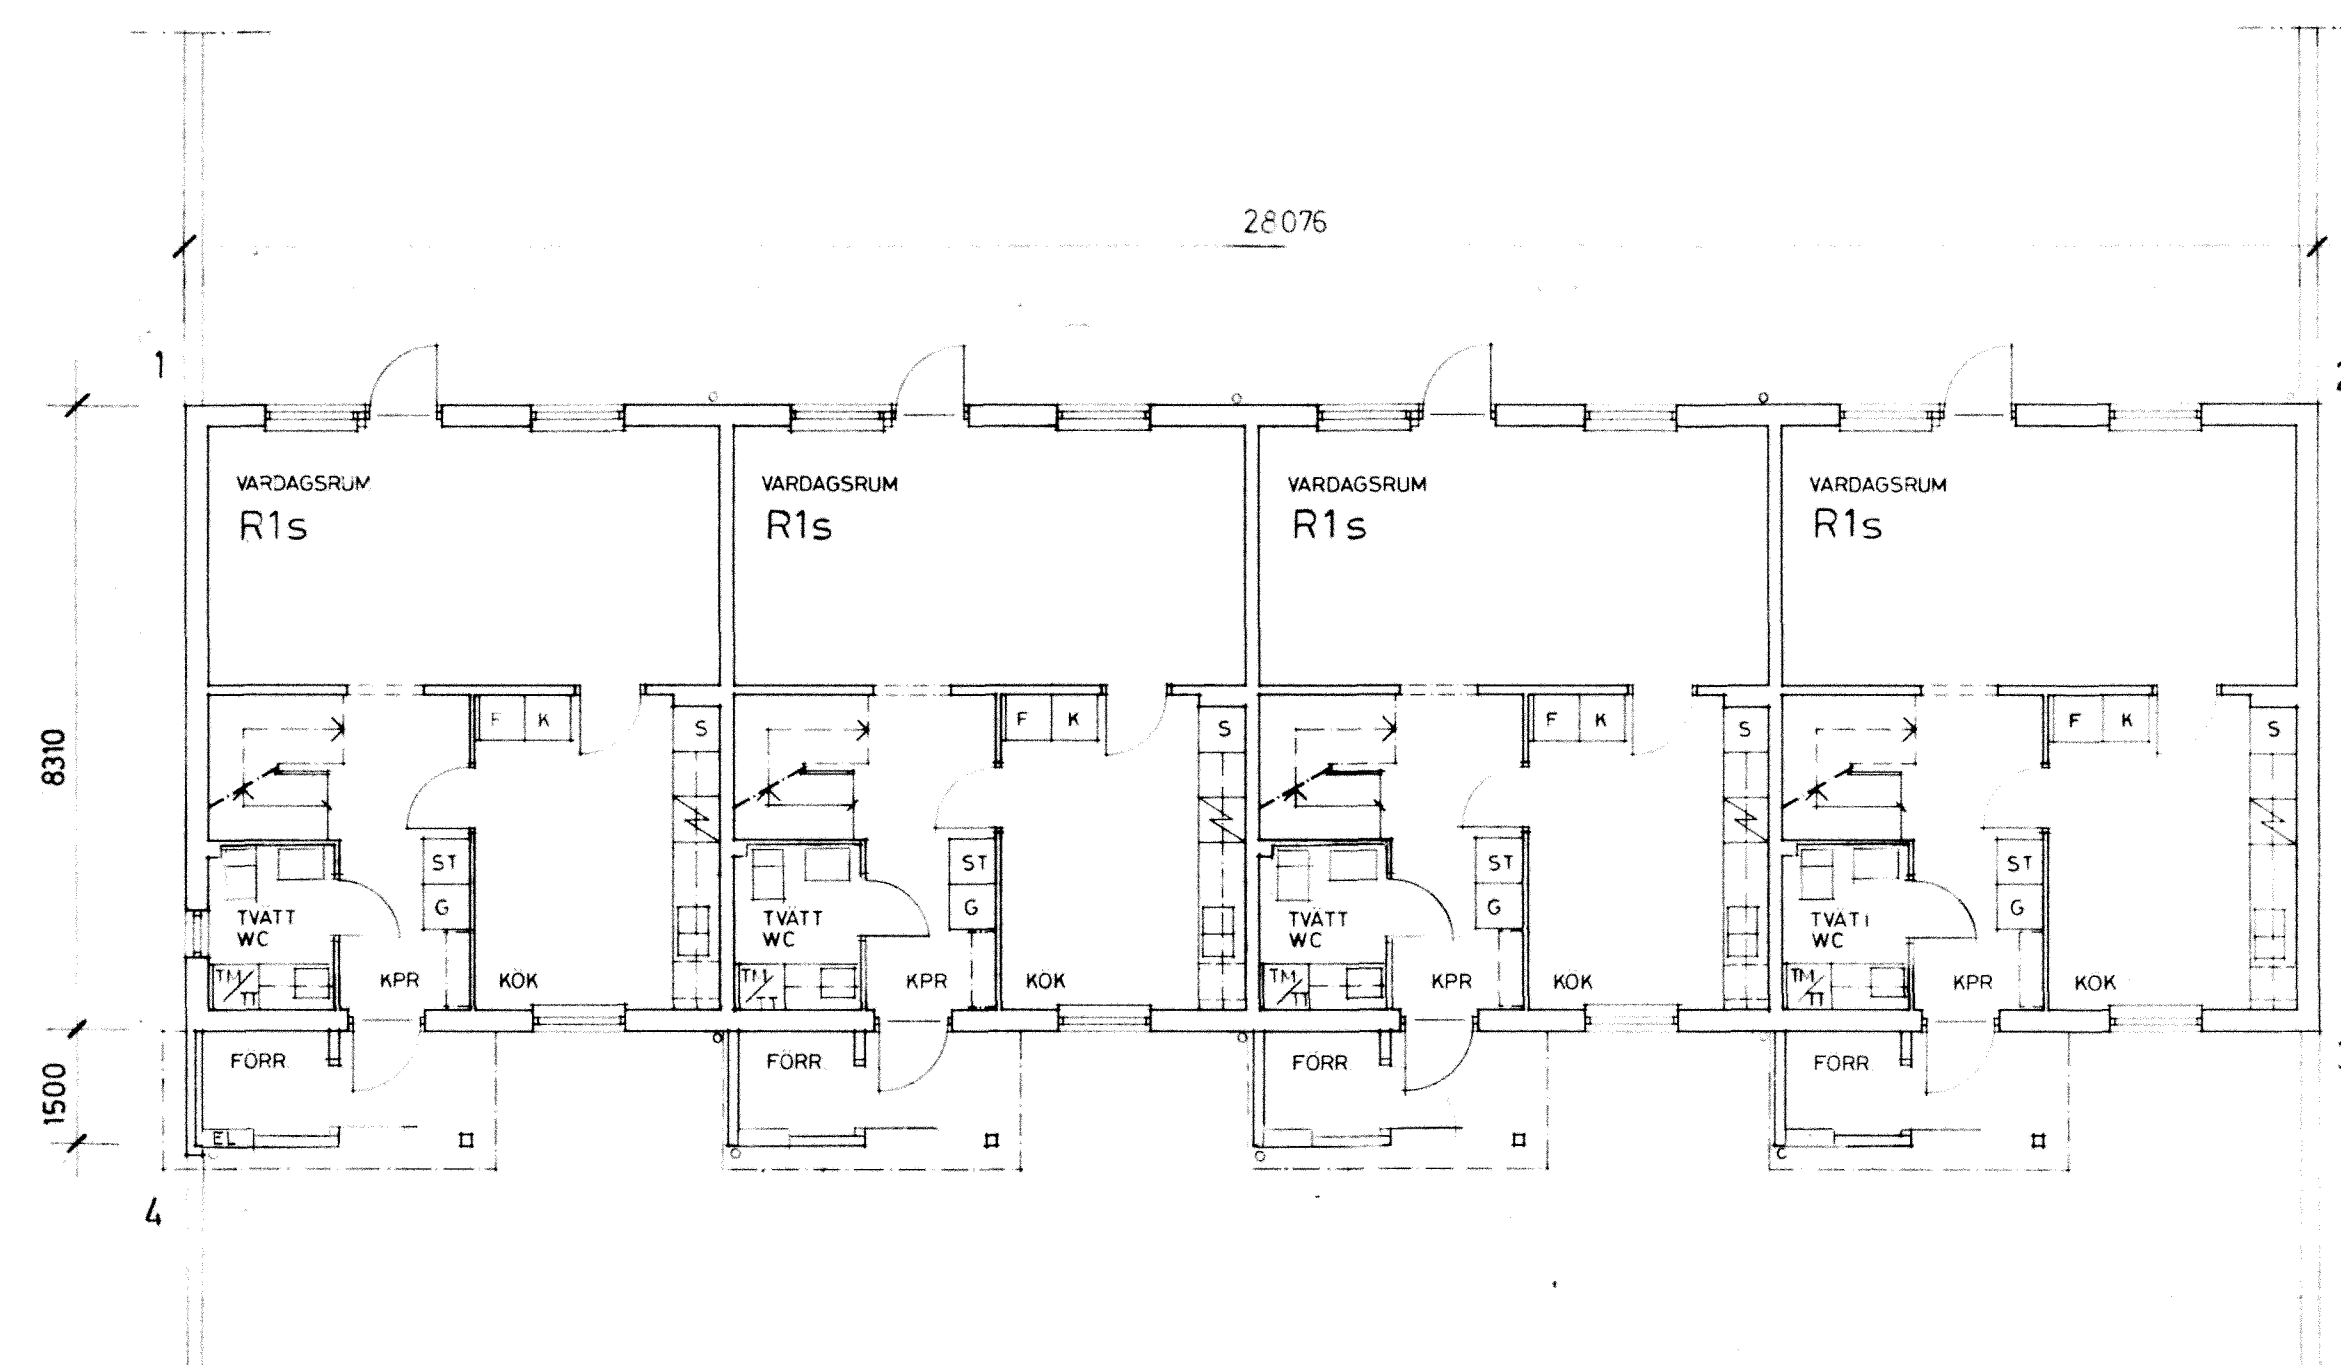


FASAD 2-1

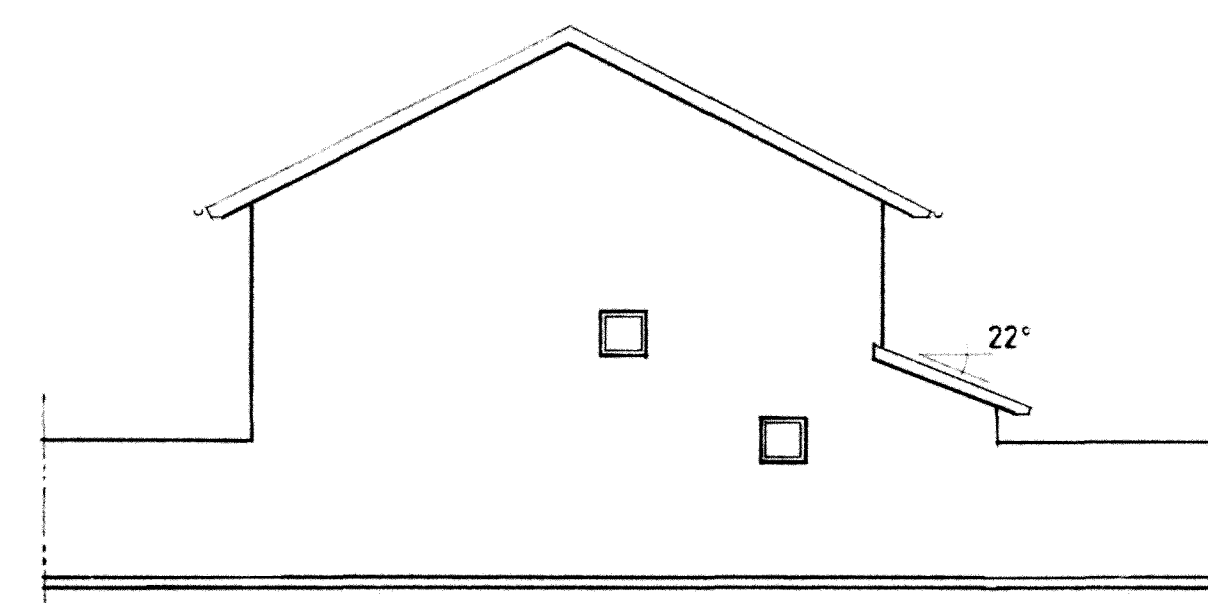


FASAD 4-1

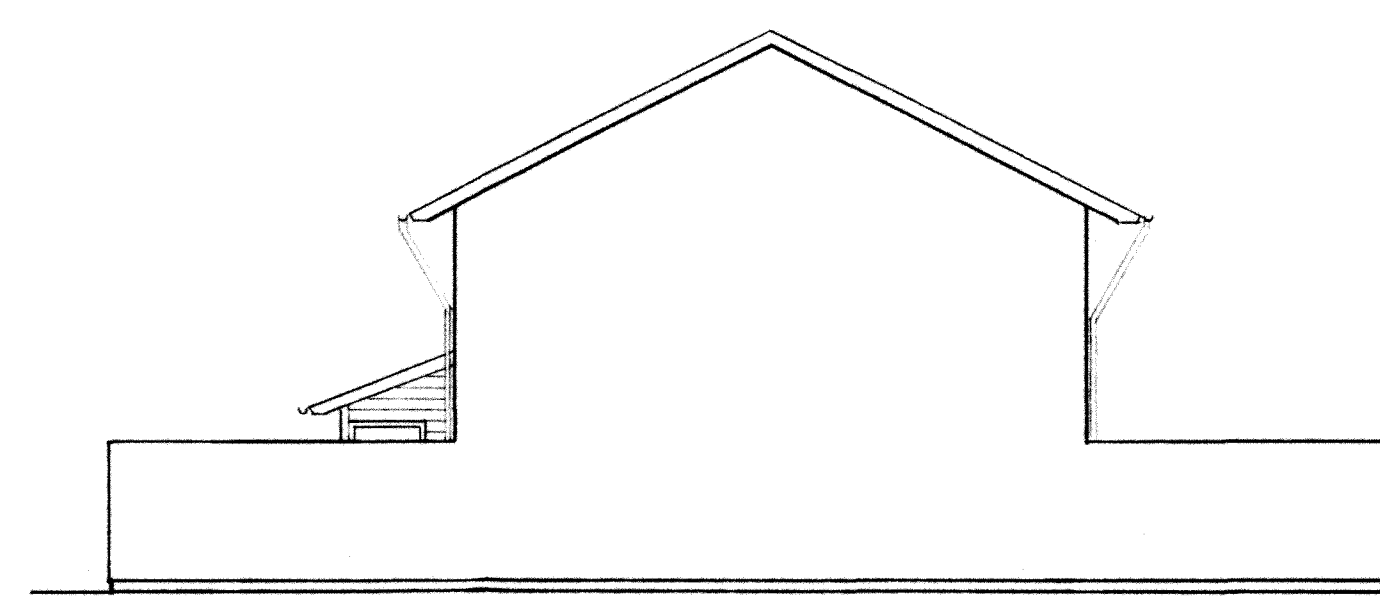

FASAD 3-2

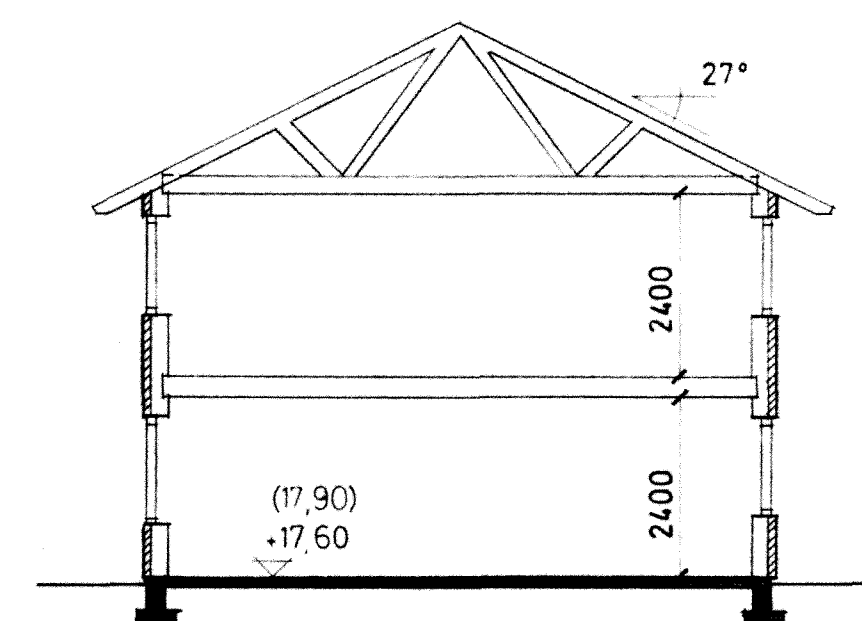

SEKTION

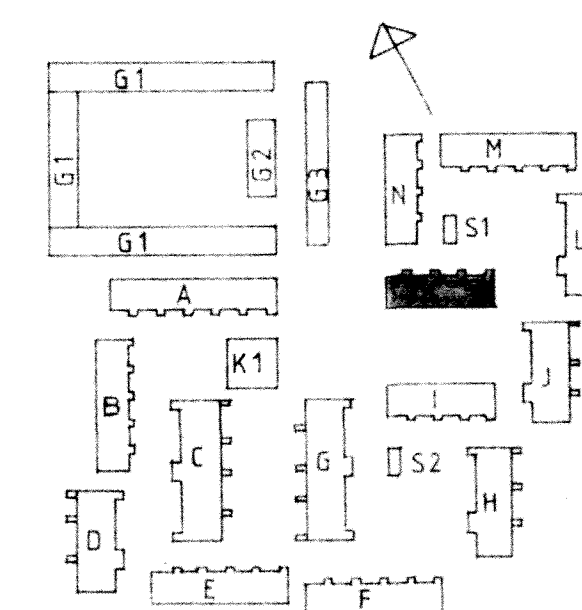**RIKSBYGGEN**PROJEKTERINGSKONTORET I MALMÖ
STADIONGATAN 10 • TEL 040-801 80
BOX 8057 • 200 41 MALMÖ

REG ANT REGISTRERINGEN AVSER SIGN DATUM

white

White arkitekter AB • Malmö

Västergatan 23 • 211 21 Malmö • Tel 040-776 90

HUS K

PLANER, FASADER

SKALA 1:100

RITNINGSHR REG

MALMÖ 1980-12-01

7780 10

A4:11