




FASAD 4-3

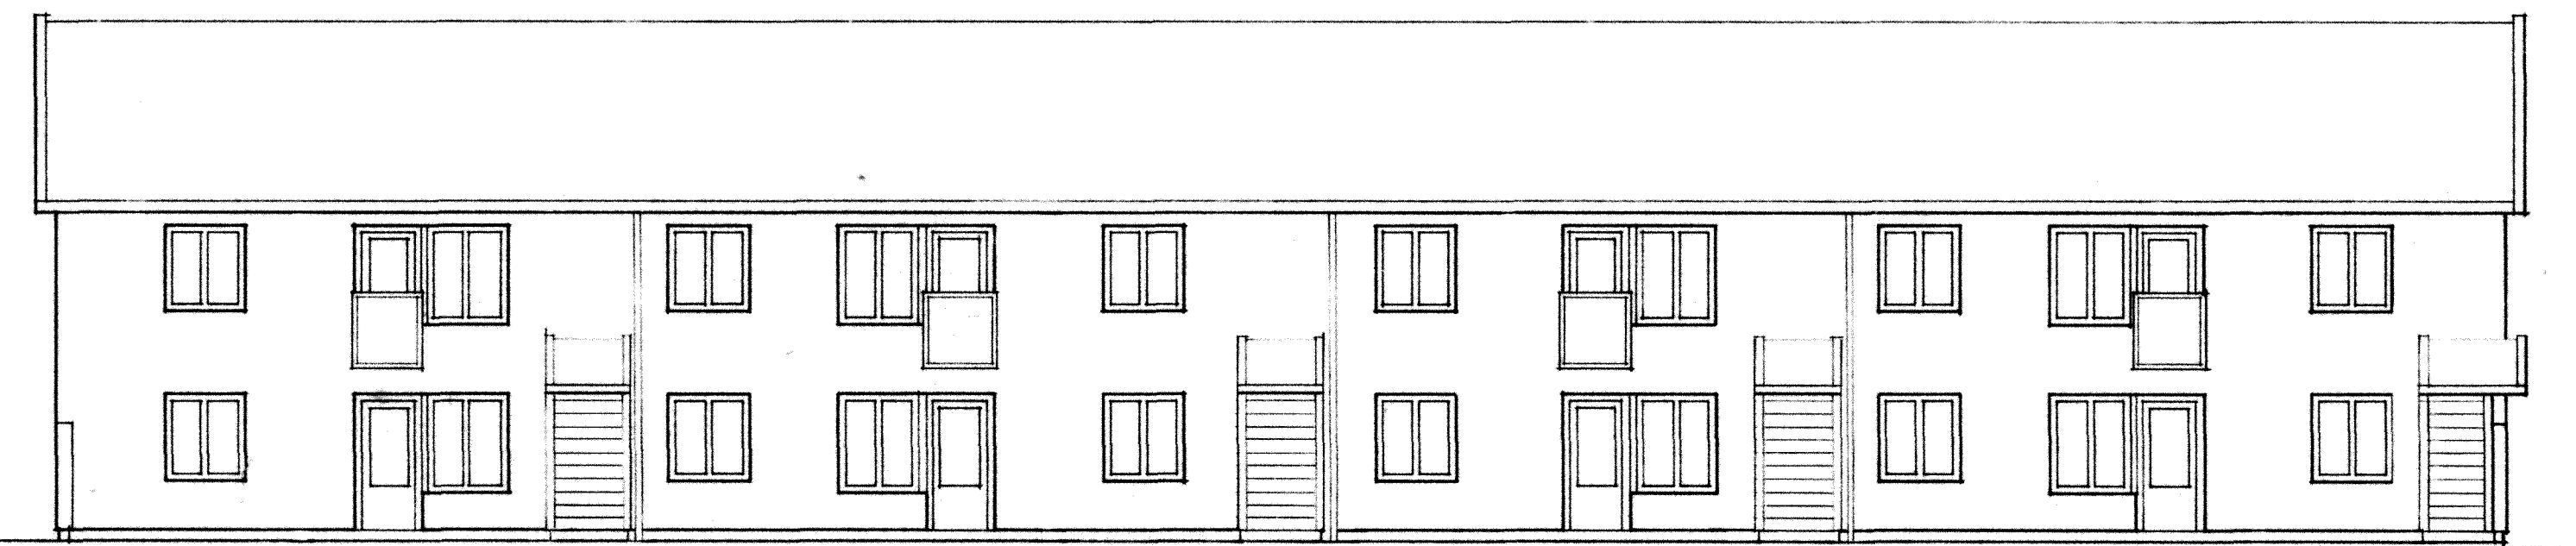


FASAD 2-1

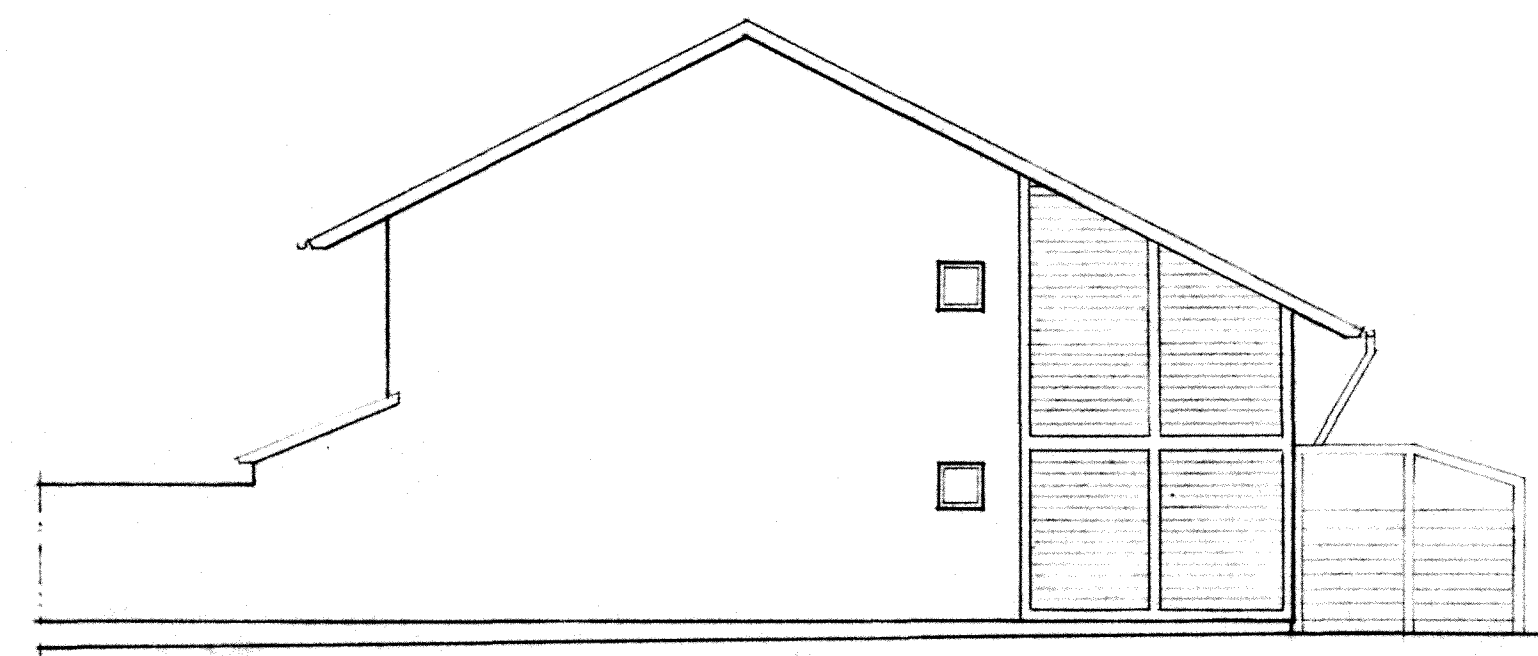


FASAD 1-4

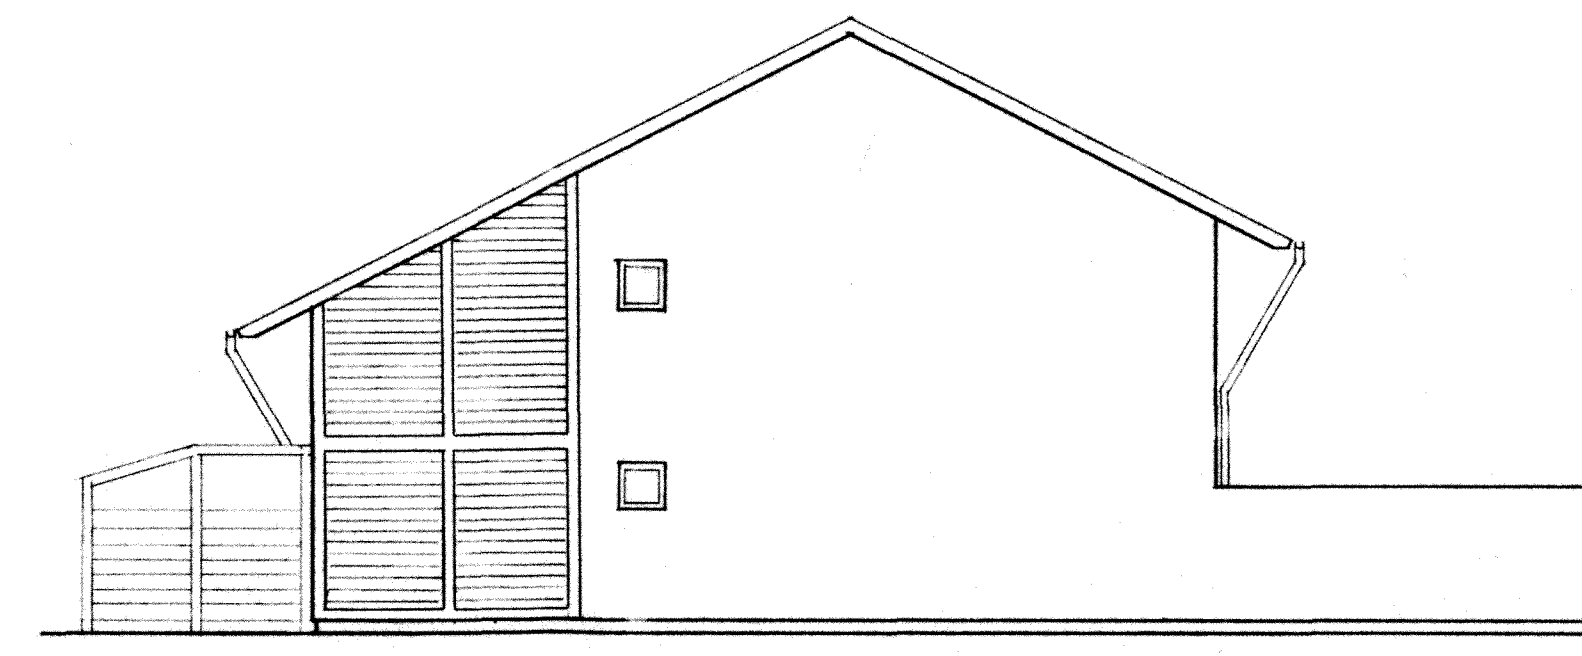

FASAD 3-2

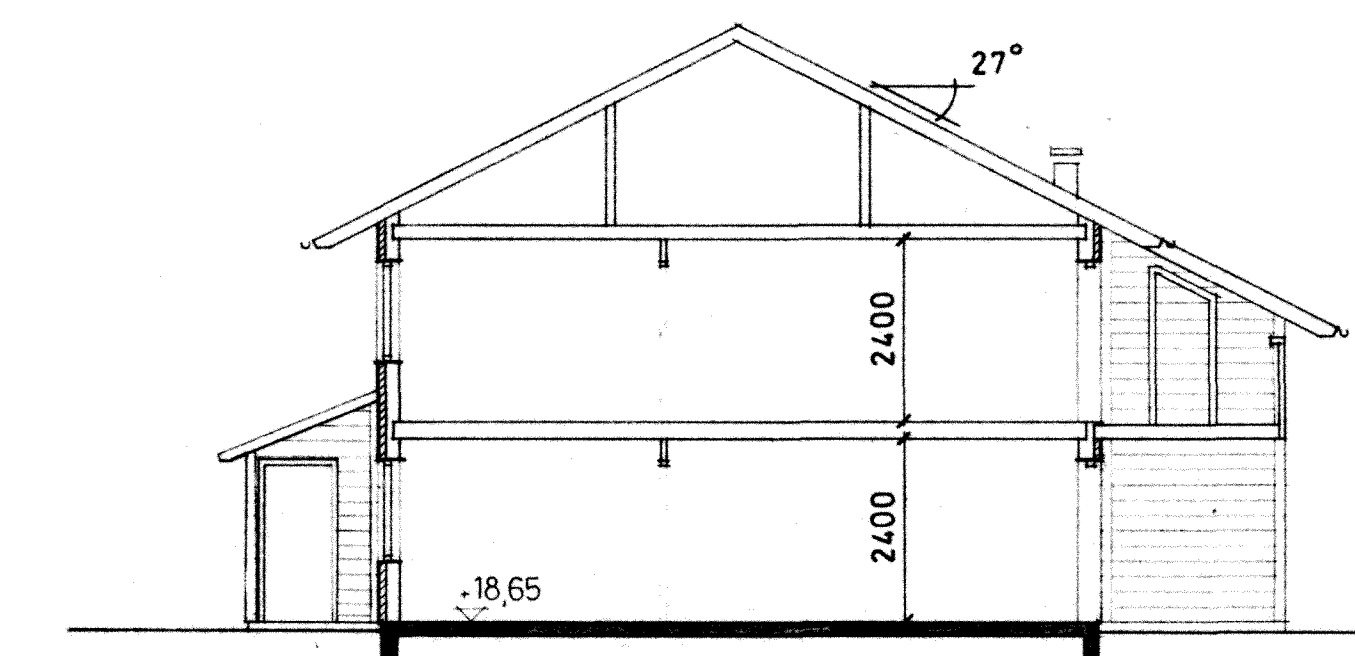

SEKTION

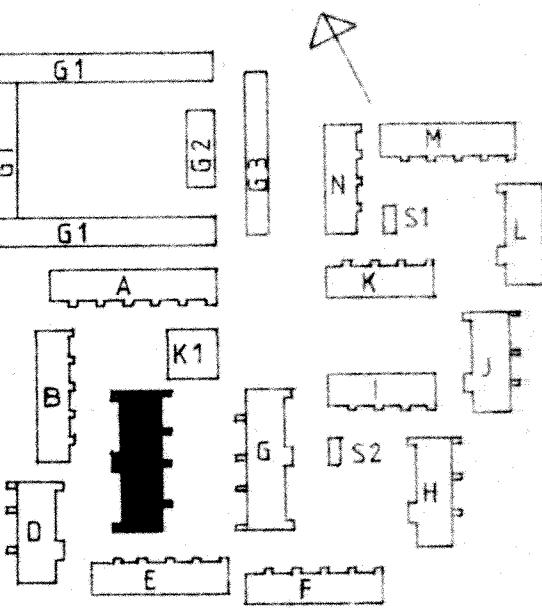

RIKSBYGGEN
 PROJEKTERINGSKONTORET I MALMÖ
 STADIONGATAN 10 TEL 040-801 60
 BOX 8057 200 41 MALMÖ

white
 White arkitekter AB • Malmö
 Västergatan 23 • 211 21 Malmö • Tel 040-776 90

HANDLAGGANDEN
 S ERIKSSON A REVELLÉ
 MALMÖ 0300 42-01

REGISTRERINGEN AVSER
 DÖRR TILL KÖK LL 31-06-16

HUS C
 PLANER, FASADER SKALA 1:100

77.80.10 A4:3