



+ HÖJDER ENL. SITUATIONSPLAN
MEKANISK VENTILATION

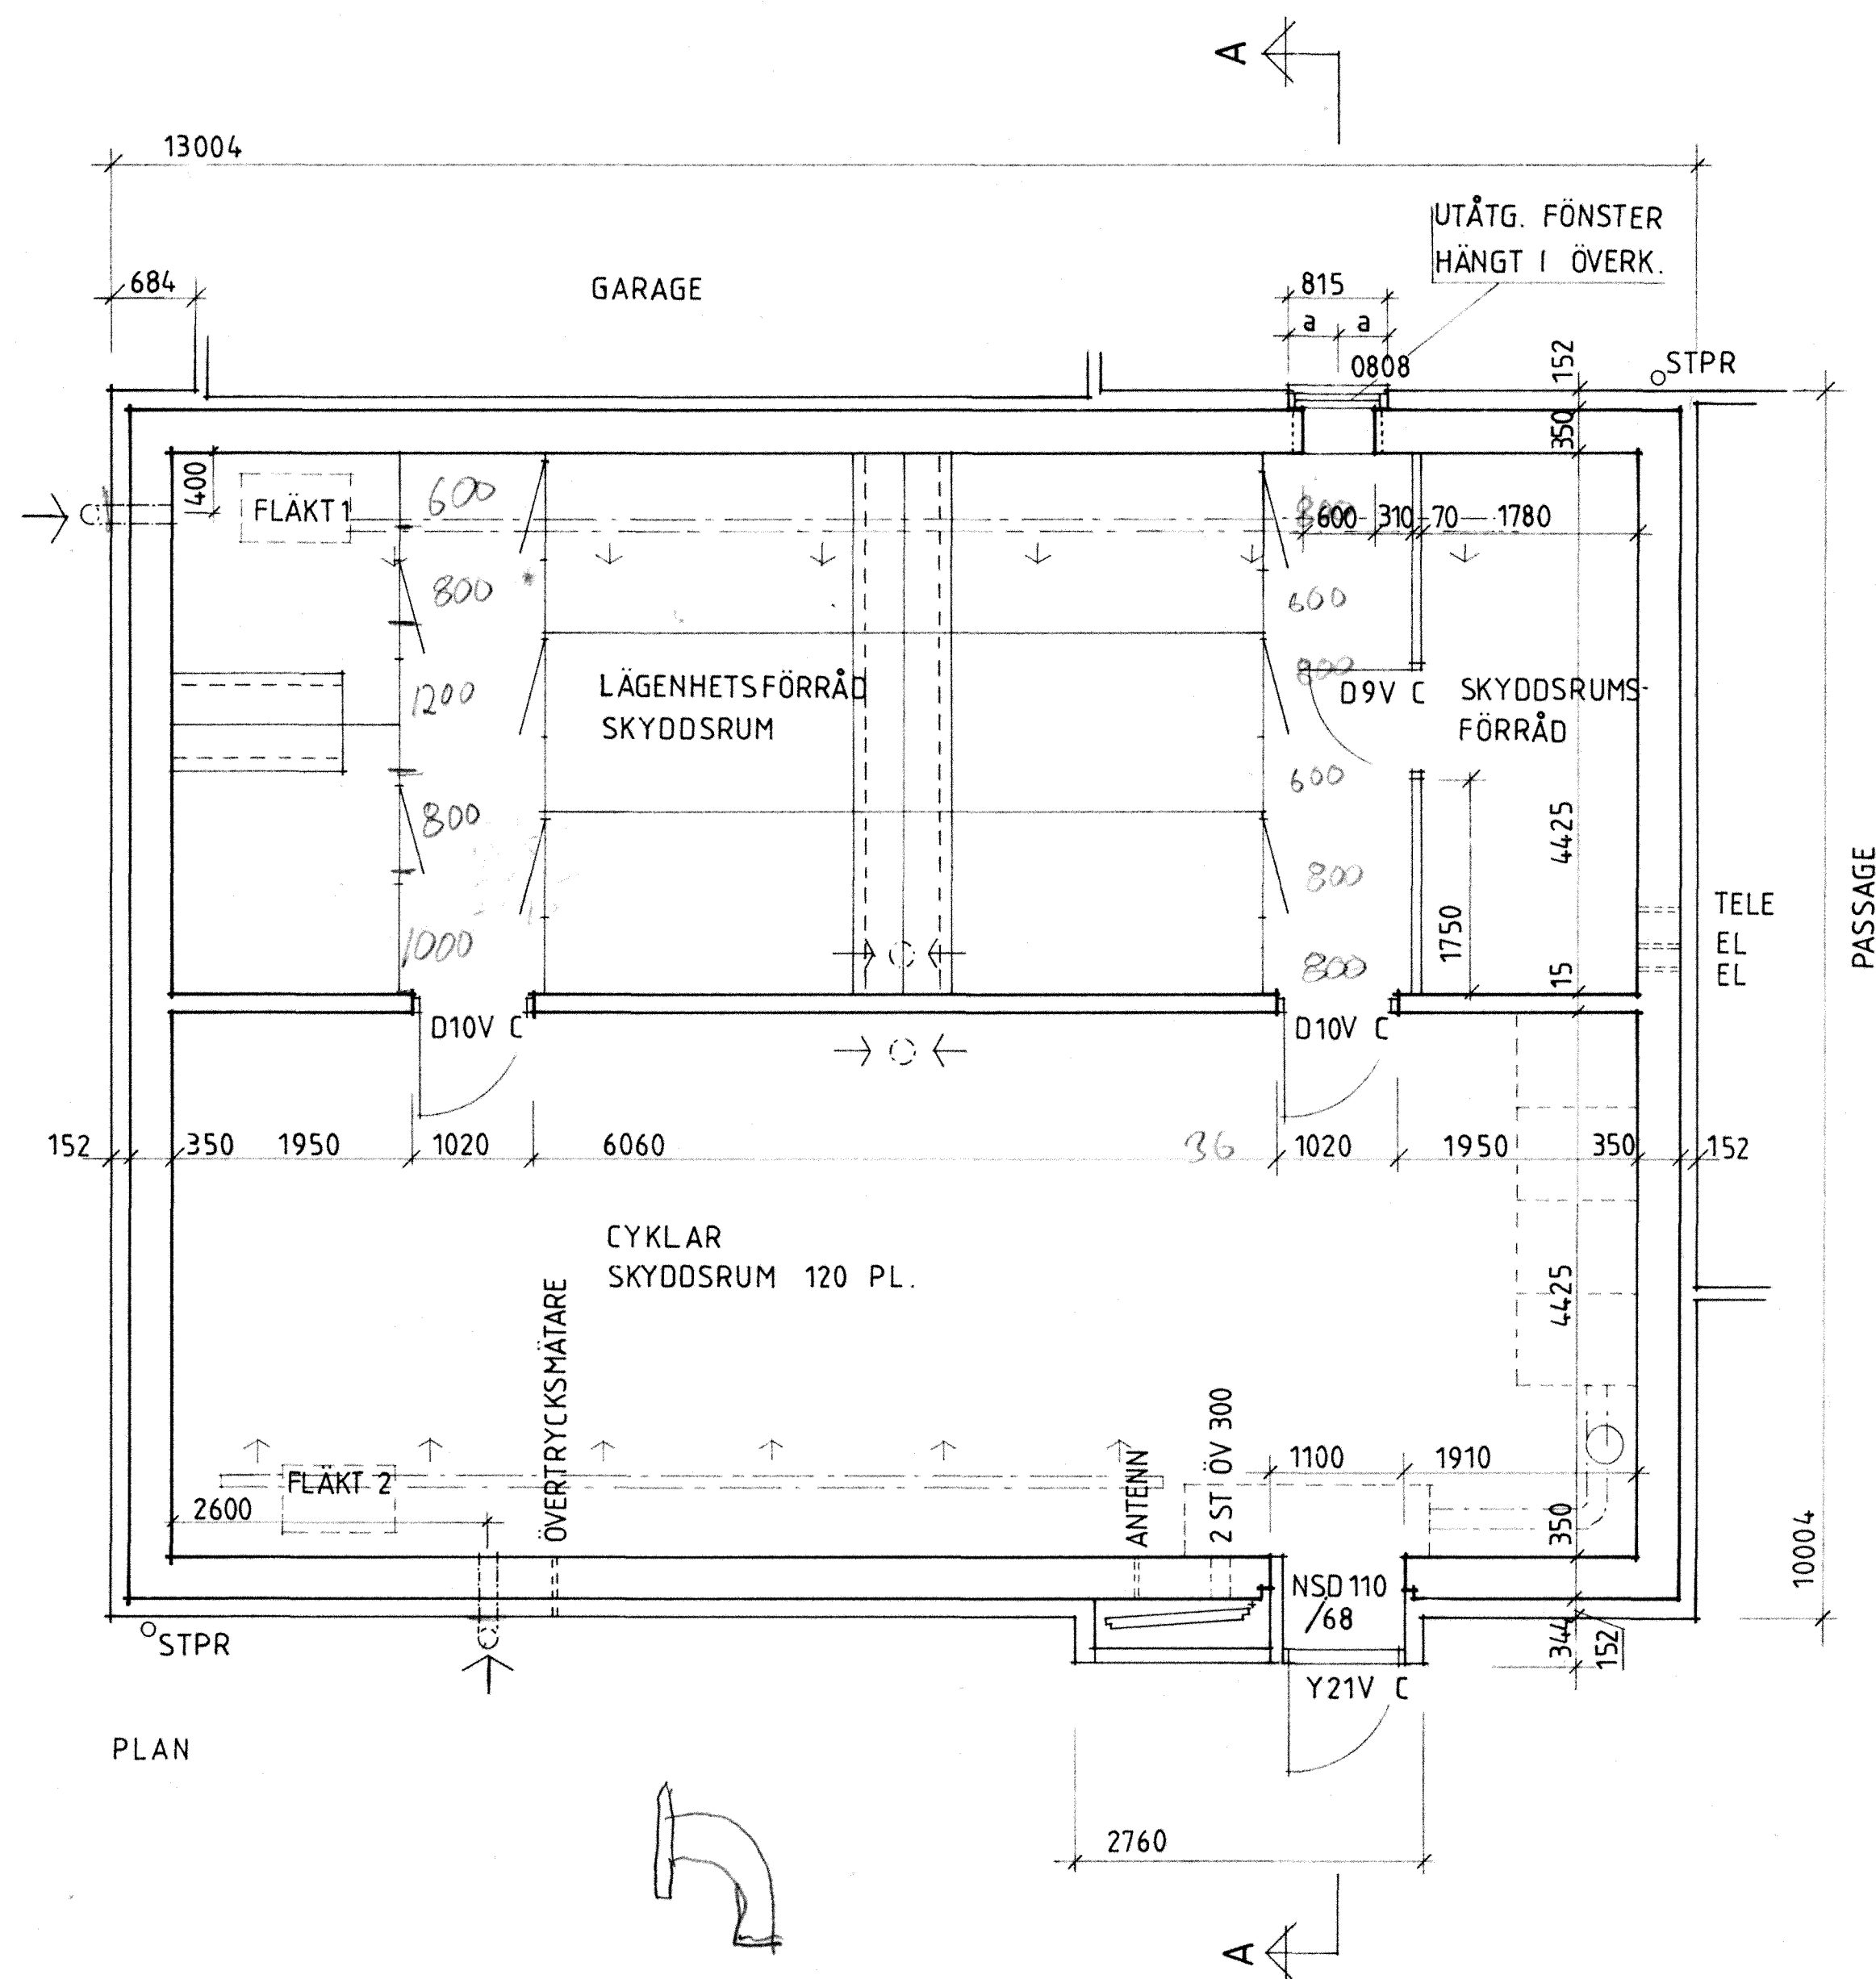

PLAN

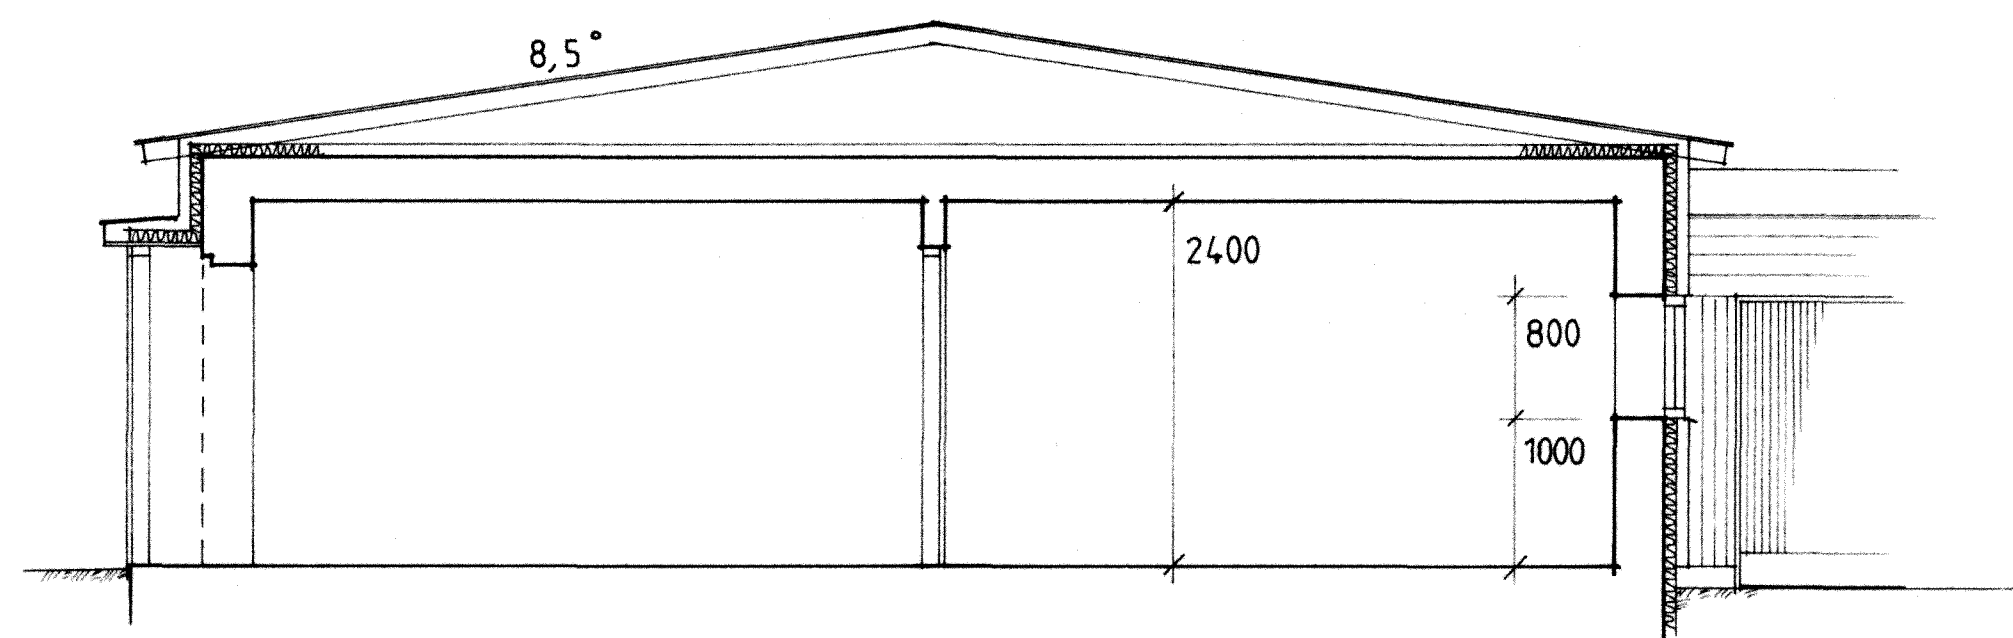

SEKTION A-A

