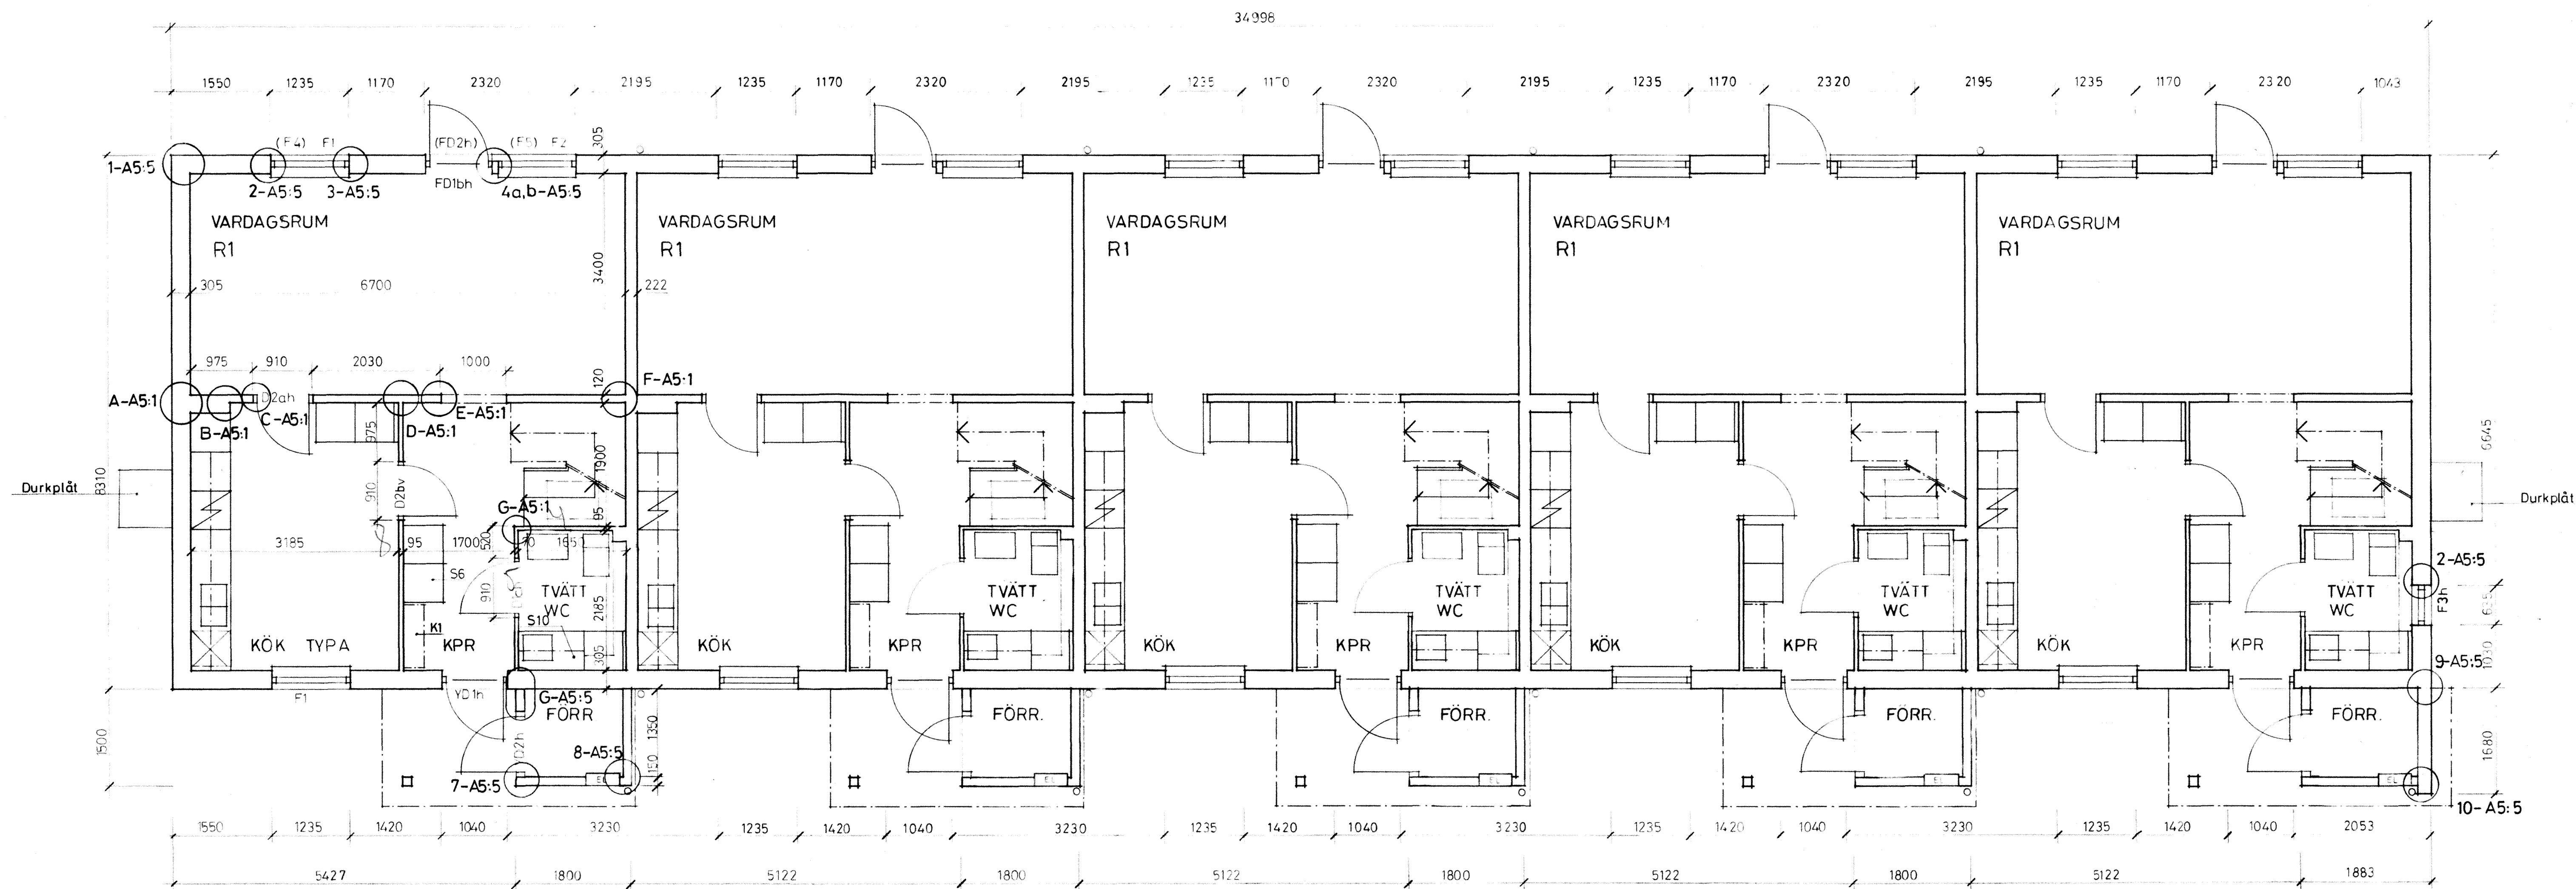
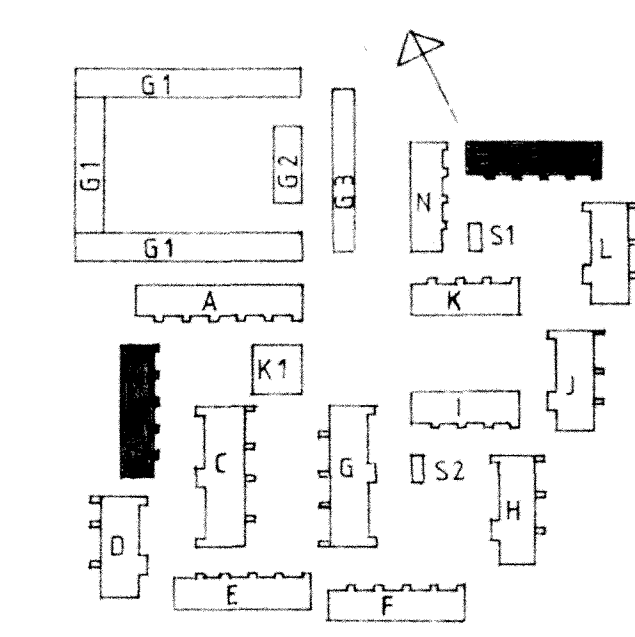



$$\begin{array}{r} 123 \text{ mm} \\ \underline{67} \end{array}$$


RIKSBYGGEN
 PROJEKTERINGSKONTORET I MALMÖ
 STADIONGATAN 10 TEL 040-801 60
 BOX 8057 200 41 MALMÖ

REG	AMT	REGISTRERINGEN AVSER	SIGN	DATUM
KÄVLINGE BOGESHOLMSOMRÅDET KÄVLINGE 7 HUS B, M PLAN BV				
KOD TYP POS			RITNINGENS	REG
			A4: 22	